


**FIRST FLOOR
ADDRESSING PLAN**

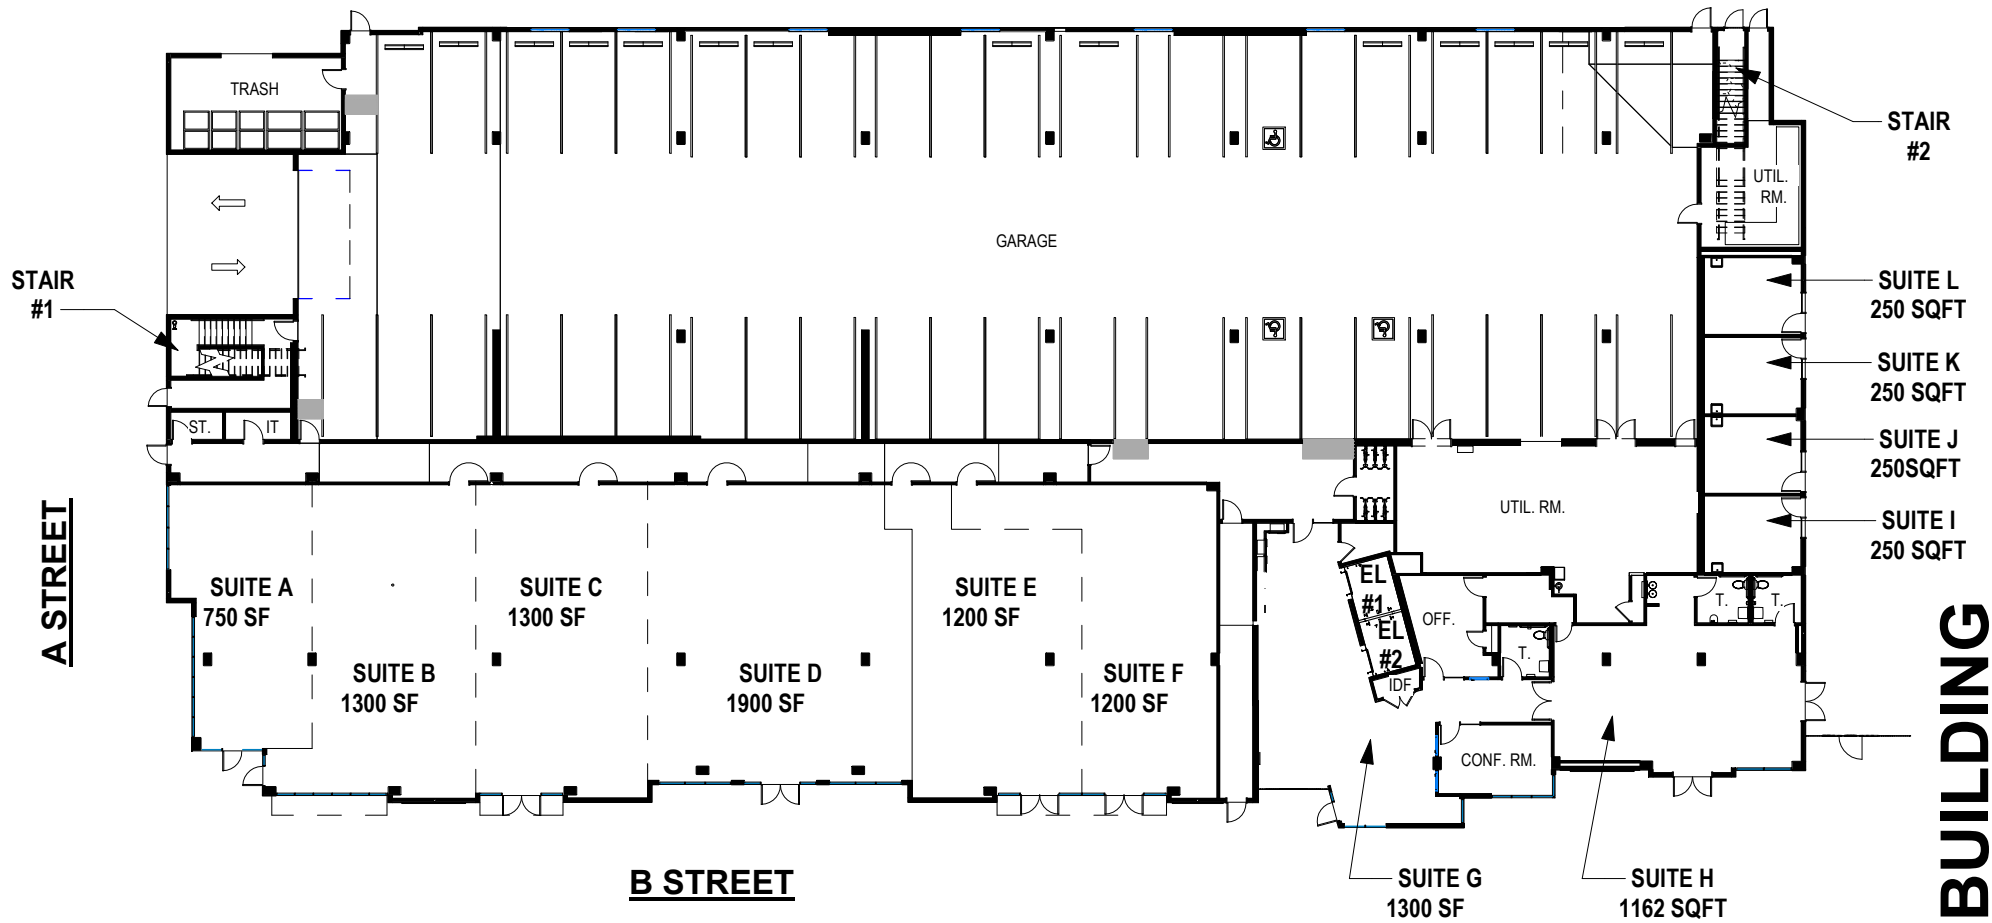

A STREET

B STREET

MIXED USE BUILDING



PROJECT ADDRESS: 1 B STREET

ASSESSOR'S PARCEL NUMBER: 000-000-000-000

BUILDING PERMIT: BYY-0000

PROJECT DESCRIPTION: MIXED USE BUILDING

COMMERCIAL ADDRESS: 1 B STREET

RETAIL SPACES: SUITE A - F

LOBBY: SUITE G

RETAIL SPACES: SUITE H - L

UNIT ADDRESS: 1 B STREET


MANAGER'S UNIT: 301 & 401

SRO: 203-212, 215-231,
302-312, 315-331,
402-412, 417-431

1-BEDROOM: 214, 314, 414-415

2-BEDROOM: 213, 313, 413

SECOND FLOOR ADDRESSING PLAN

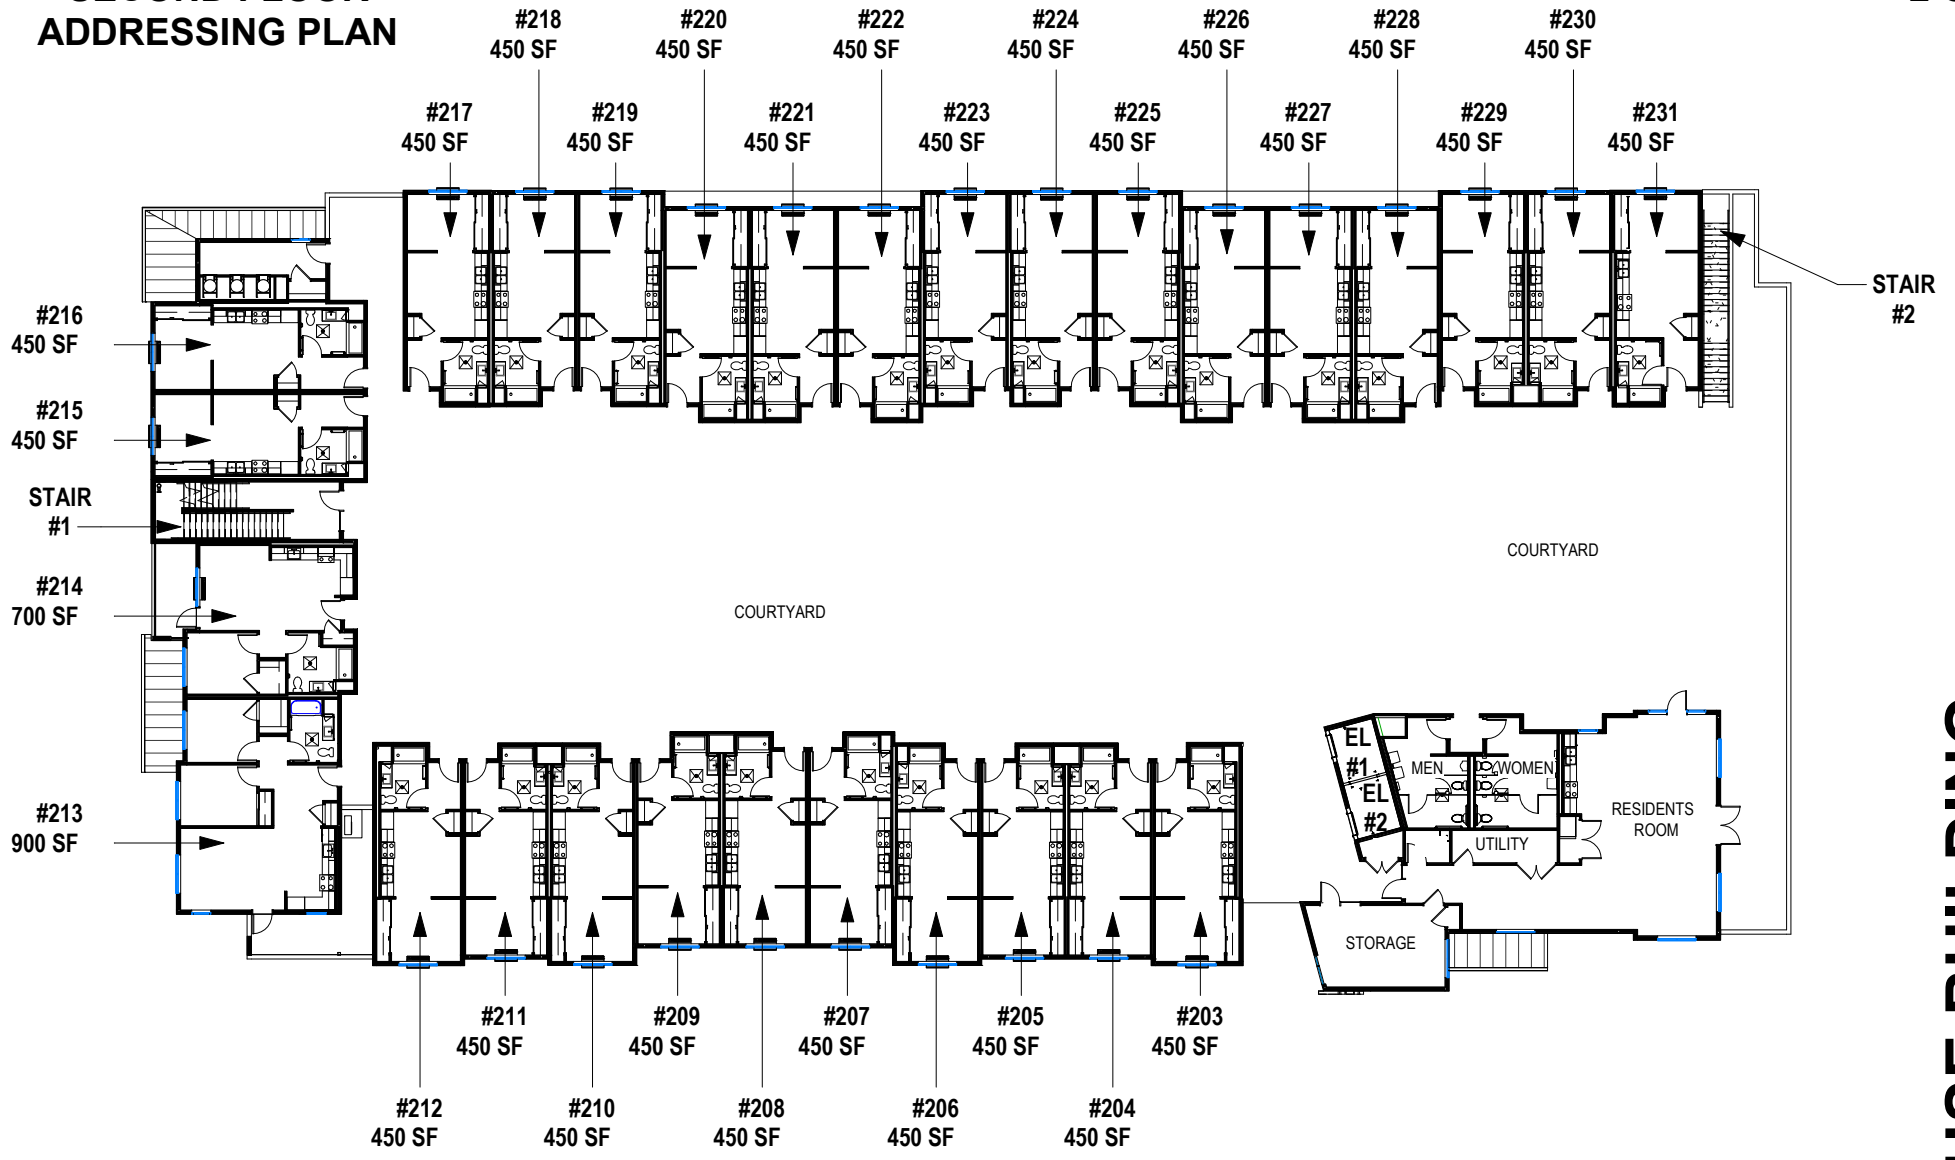

UNIT ADDRESS: 1 B STREET
SRO: 203-212, 215-231
1-BEDROOM: 214
2-BEDROOM: 213

MIXED USE BUILDING